


FIX ID	ADR	UNI	LX	MODE	FIXTURE
1	1/1	1	LX21	1	PAR 64 MFL Ambi
2	1/2	1	LX21	1	PAR 64 MFL Ambi
3	1/3	1	LX21	1	PAR 64 MFL Ambi
4	1/4	1	LX21	1	PAR 64 MFL Ambi
5	1/5	1	LX21	1	PAR 64 MFL Ambi
6	1/6	1	LX21	1	PAR 64 MFL Ambi
7	1/7	1	LX22	1	PAR 64 MFL Ambi
8	1/8	1	LX22	1	PAR 64 MFL Ambi
9	1/9	1	LX22	1	PAR 64 MFL Ambi
10	1/10	1	LX22	1	PAR 64 MFL Ambi
11	1/11	1	LX22	1	PAR 64 MFL Ambi
12	1/12	1	LX22	1	PAR 64 MFL Ambi
13	1/13	1	LX19	1	PAR 56 MFL Ambi
14	1/14	1	LX20	1	PAR 56 MFL Ambi
15	1/15	1	HALL	1	ETC Source4 36deg
16	1/16	1	HALL	1	ETC Source4 36deg
17	1/17	1	LX4	1	ACL 4 Bar
18	1/18	1	LX4	1	ACL 4 Bar
19	1/19	1	LX5	1	Stage Blinder
20	1/20	1	LX5	1	Stage Blinder
21	1/21	1	HALL	1	Balcony Light Bulbs
22	1/22	1	HALL	1	Wall Pinspot
23	1/23	1	HALL	1	DIM TRUSS
24	1/24	1	HALL	1	DIM TRUSS
25	1/25	1	HALL	1	DIM TRUSS
26	1/26	1	HALL	1	DIM TRUSS
27	1/27	1	HALL	1	DIM TRUSS
28	1/28	1	HALL	1	DIM TRUSS
29	1/29	1	HALL	1	DIM TRUSS
30	1/30	1	HALL	1	DIM TRUSS
31	1/31	1	HALL	1	PAR 16 Curtain
32	1/32	1	HALL	1	PAR 16 Lounge
49	1/49	1	HALL	1	MIRRORBALL SPIN
50	1/50	1	CITY	1	SWITCH
51	1/51	1	CITY	1	SWITCH
52	1/52	1	CITY	1	SWITCH
53	1/53	1	CITY	1	SWITCH
54	1/54	1	CITY	1	SWITCH
55	1/55	1	CITY	1	SWITCH
56	1/56	1	CITY	1	SWITCH
57	1/57	1	CITY	1	SWITCH
58	1/58	1	CITY	1	SWITCH
59	1/59	1	CITY	1	SWITCH
60	1/60	1	CITY	1	SWITCH
61	1/61	1	HALL	1	Martin Jem Smoke
62	1/62	1	HALL	1	Martin Jem Smoke
63	1/63	1	HALL	1	Martin AF 1 Fan
64	1/64	1	HALL	1	Martin AF 1 Fan
81	5/444	5	LX21	2	Disco Strobe
82	5/446	5	LX21	2	Disco Strobe
83	6/444	6	LX22	2	Disco Strobe
84	6/448	6	LX22	2	Disco Strobe
101	5/1	5	LX17	65	Aryton Rivale Profile
102	5/66	5	LX21	65	Aryton Rivale Profile
103	5/131	5	LX21	65	Aryton Rivale Profile
104	5/196	5	LX21	65	Aryton Rivale Profile
105	5/261	5	LX11	65	Aryton Rivale Profile
106	6/1	6	LX12	65	Aryton Rivale Profile
107	6/66	6	LX22	65	Aryton Rivale Profile
108	6/131	6	LX22	65	Aryton Rivale Profile
109	6/196	6	LX22	65	Aryton Rivale Profile
110	6/261	6	LX18	65	Aryton Rivale Profile
111	1/73	1	LX13	65	Aryton Rivale Profile
112	1/138	1	LX13	65	Aryton Rivale Profile
113	1/203	1	LX13	65	Aryton Rivale Profile
114	1/268	1	LX14	65	Aryton Rivale Profile
115	1/333	1	LX14	65	Aryton Rivale Profile
116	1/398	1	LX14	65	Aryton Rivale Profile
117	2/361	2	LX15	65	Aryton Rivale Profile
118	3/361	3	LX16	65	Aryton Rivale Profile
201	5/326	5	LX17	18	Martin ERA 150 Wash
202	5/344	5	LX21	18	Martin ERA 150 Wash
203	5/362	5	LX21	18	Martin ERA 150 Wash
204	5/380	5	LX21	18	Martin ERA 150 Wash
205	5/398	5	LX21	18	Martin ERA 150 Wash
206	5/416	5	LX11	18	Martin ERA 150 Wash
207	6/326	6	LX12	18	Martin ERA 150 Wash
208	6/344	6	LX22	18	Martin ERA 150 Wash
209	6/362	6	LX22	18	Martin ERA 150 Wash
210	6/380	6	LX22	18	Martin ERA 150 Wash
211	6/398	6	LX22	18	Martin ERA 150 Wash
212	6/416	6	LX18	18	Martin ERA 150 Wash
213	1/463	1	LX13	18	Martin ERA 150 Wash
214	1/481	1	LX14	18	Martin ERA 150 Wash
215	2/426	2	LX15	18	Martin ERA 150 Wash
216	3/426	3	LX16	18	Martin ERA 150 Wash
301	2/261	2	LX1	25	Martin Mac Aura
302	2/286	2	LX1	25	Martin Mac Aura
303	2/311	2	LX1	25	Martin Mac Aura
304	2/336	2	LX1	25	Martin Mac Aura
305	3/261	3	LX2	25	Martin Mac Aura
306	3/286	3	LX2	25	Martin Mac Aura
307	3/311	3	LX2	25	Martin Mac Aura
308	3/336	3	LX2	25	Martin Mac Aura
309	4/261	4	LX3	25	Martin Mac Aura
310	4/286	4	LX3	25	Martin Mac Aura
311	4/311	4	LX3	25	Martin Mac Aura
312	4/336	4	LX3	25	Martin Mac Aura
401	2/1	2	LX1	65	Aryton Rivale Profile
402	2/66	2	LX1	65	Aryton Rivale Profile
403	2/131	2	LX1	65	Aryton Rivale Profile
404	2/196	2	LX1	65	Aryton Rivale Profile
405	3/1	3	LX2	65	Aryton Rivale Profile
406	3/66	3	LX2	65	Aryton Rivale Profile
407	3/131	3	LX2	65	Aryton Rivale Profile
408	3/196	3	LX2	65	Aryton Rivale Profile
409	4/1	4	LX3	65	Aryton Rivale Profile
410	4/66	4	LX3	65	Aryton Rivale Profile
411	4/131	4	LX3	65	Aryton Rivale Profile
412	4/196	4	LX3	65	Aryton Rivale Profile
510	1/510	1	CITY	3	Martin Compact Hazer Pro
801	3/449	3	LX5	4	Martin Atomic 3000
802	3/453	3	LX5	4	Martin Atomic 3000
951	2/473	2	ROOF	4	Expolite ELP 80
952	2/477	2	ROOF	4	Expolite ELP 80
953	2/481	2	ROOF	4	Expolite ELP 80
954	2/485	2	ROOF	4	Expolite ELP 80
955	2/489	2	ROOF	4	Expolite ELP 80
956	2/493	2	ROOF	4	Expolite ELP 80
957	2/497	2	ROOF	4	Expolite ELP 80
958	2/501	2	ROOF	4	Expolite ELP 80

FIXTURE STAGE

	AYRTON Rivale Profile	INFO	Count
	Ext. Mode 65CH		12
	MARTIN MAC Aura	INFO	Count
	Ext. Mode 25CH		12
	STAGE BLINDER 4	INFO	Count
	2 CH		2
	MARTIN Atomic 3000	INFO	Count
	4 CH		2
	JEM Compact Hazer Pro	INFO	Count
	3 CH		1

FIXTURE HALL

	AYRTON Rivale Profil	INFO	Count
	Ext. Mode 65CH		18
	MARTIN ERA 150 Wash	INFO	Count
	BASIC Mode 18CH		16
	Expolite ELP 80	INFO	Count
	RGBW 4CH		32
	PAR 64 MFL	INFO	Count
	1 CH		12
	PAR 56 MFL	INFO	Count
	1 CH		8
	DISCO STROBE	INFO	Count
	2 CH DS		4
	ETC S4 36Degree	INFO	Count
	1 CH		2

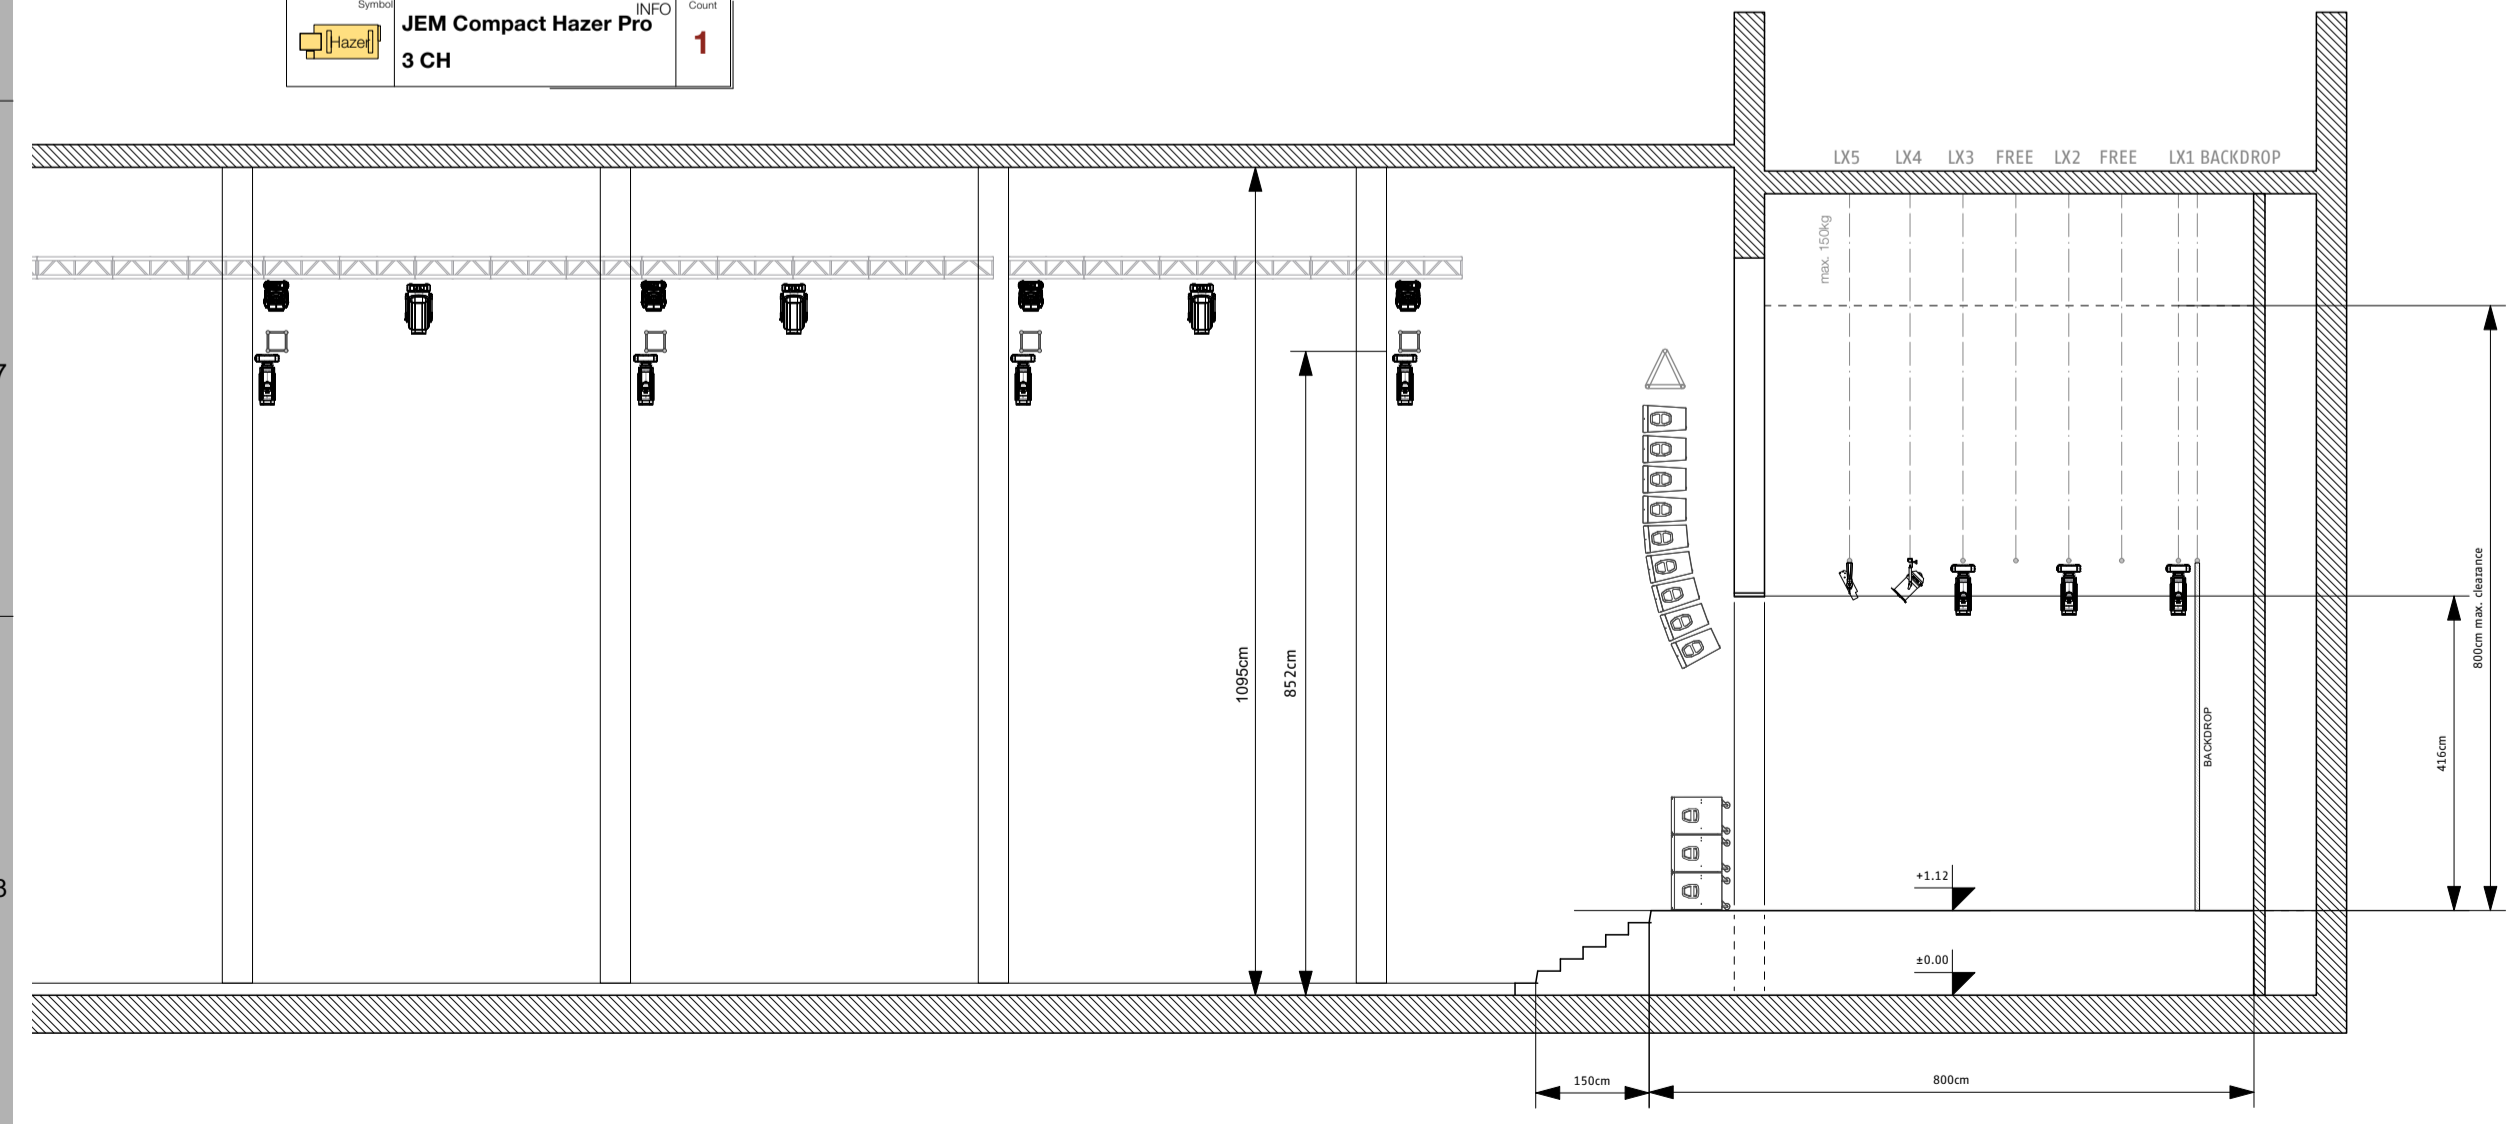

DESIGNLIGHT